


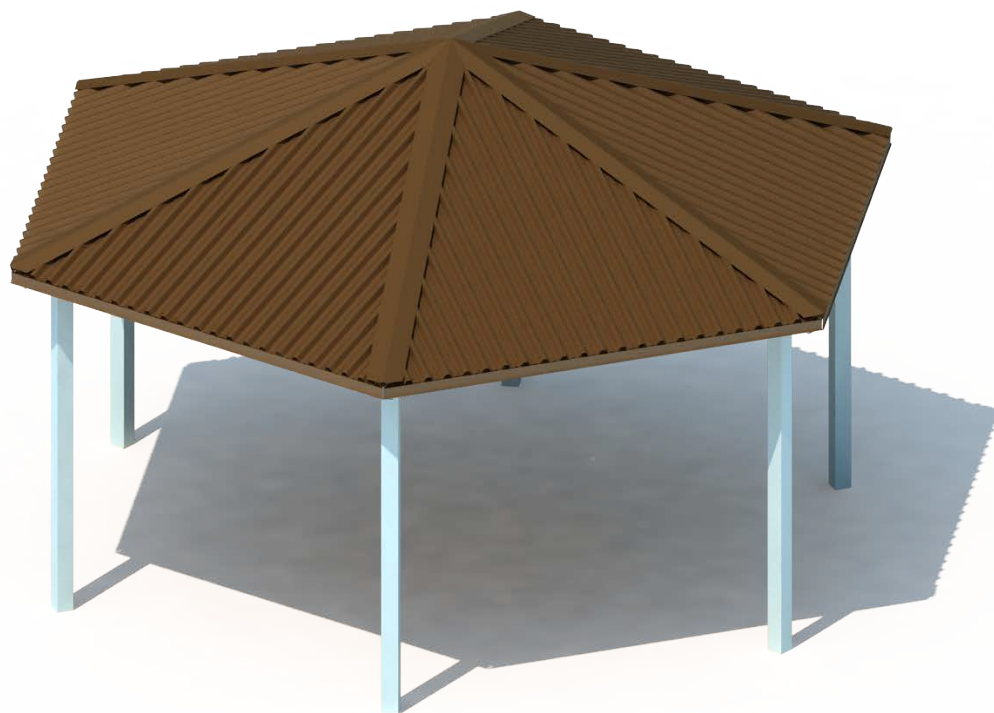

### **Shade Structure 23FT X 20FT | S30017**






| Width          | Depth          | Height         |
|----------------|----------------|----------------|
| 372" (6910 mm) | 236" (5997 mm) | 160" (4054 mm) |

Nirbo Shade Structures are made of A500 Grade B Steel. Steel Structure is hot dip galvanized and powder coated.




### **Nirbo Aquatic Inc.**

2400 Lucknow Drive, unit 39, Mississauga, ON L5S 1T9, Canada  
Toll Free: 1.888.68.NIRBO (64726) | Tel: 1.905.766.4474 | Fax: 1.905.766.4467  
Website: [www.nirbo.com](http://www.nirbo.com) | Email: [info@nirbo.com](mailto:info@nirbo.com)

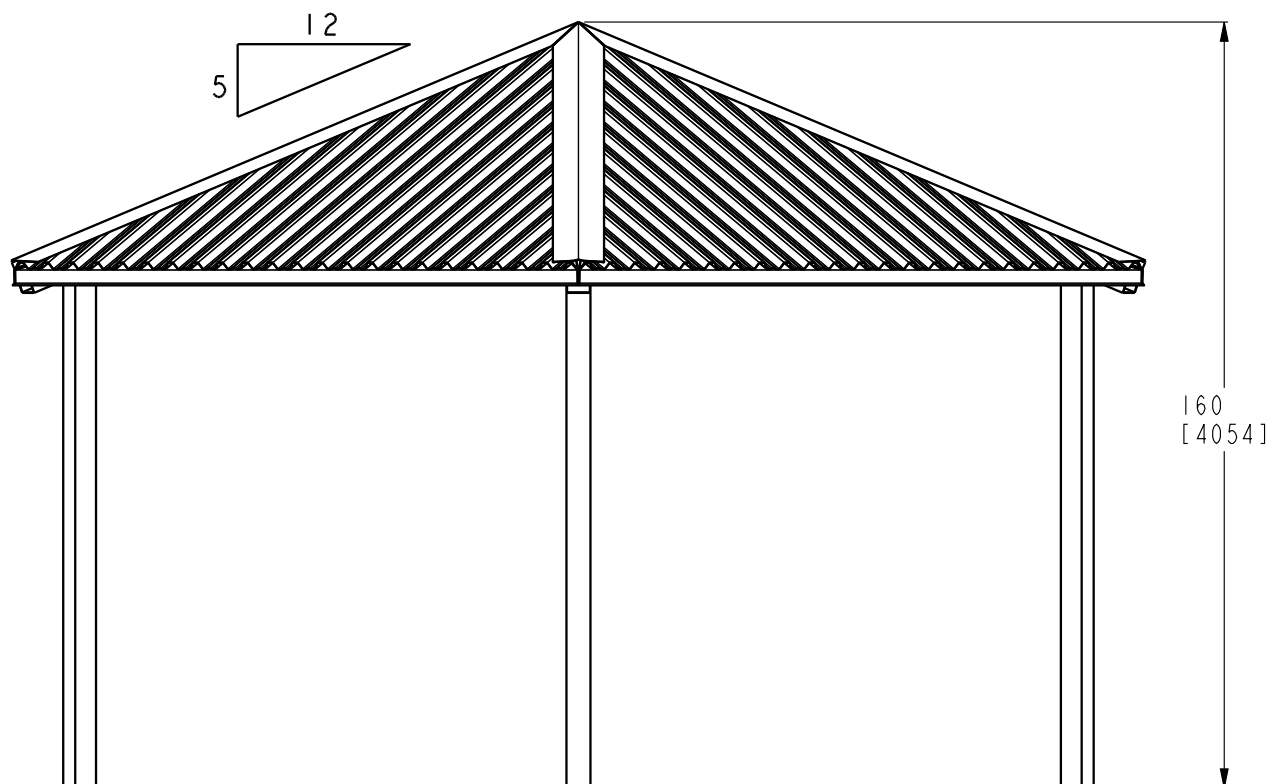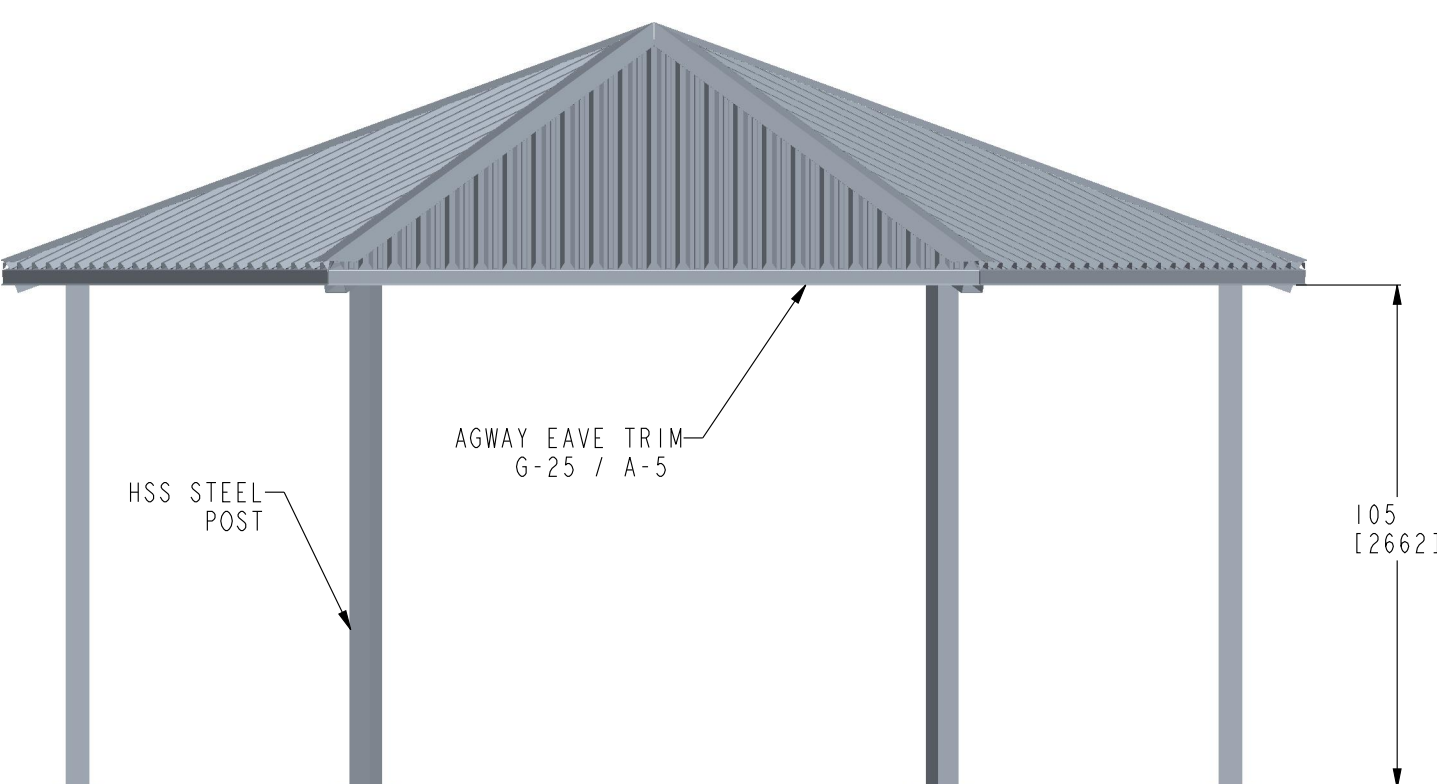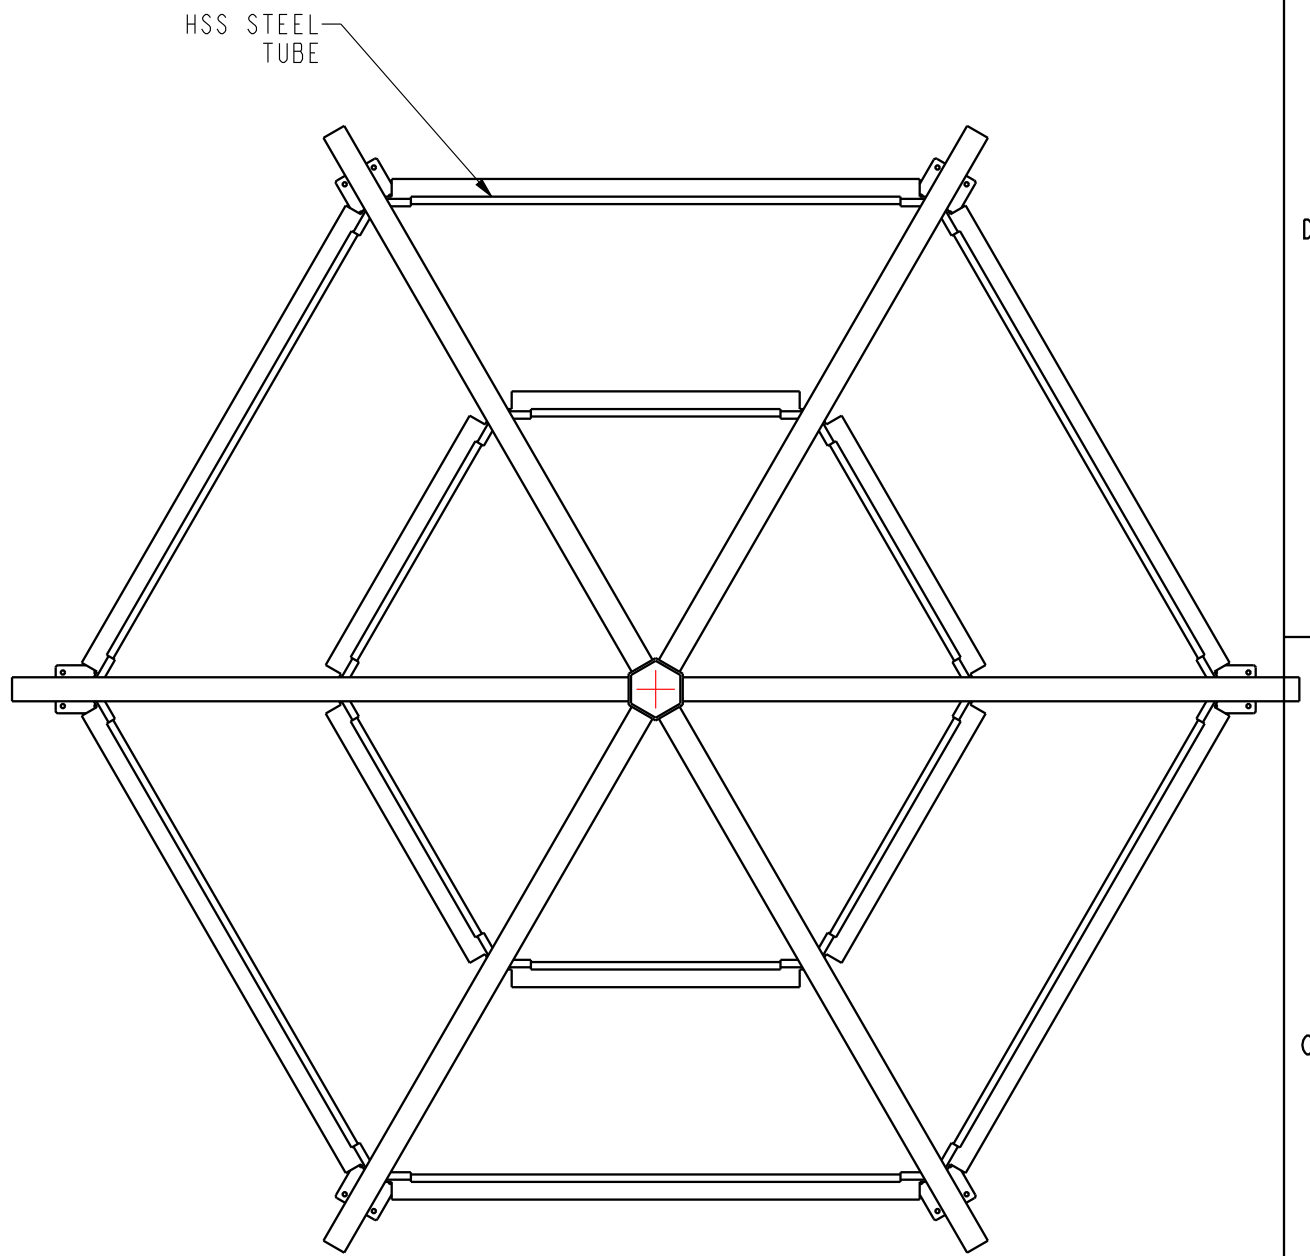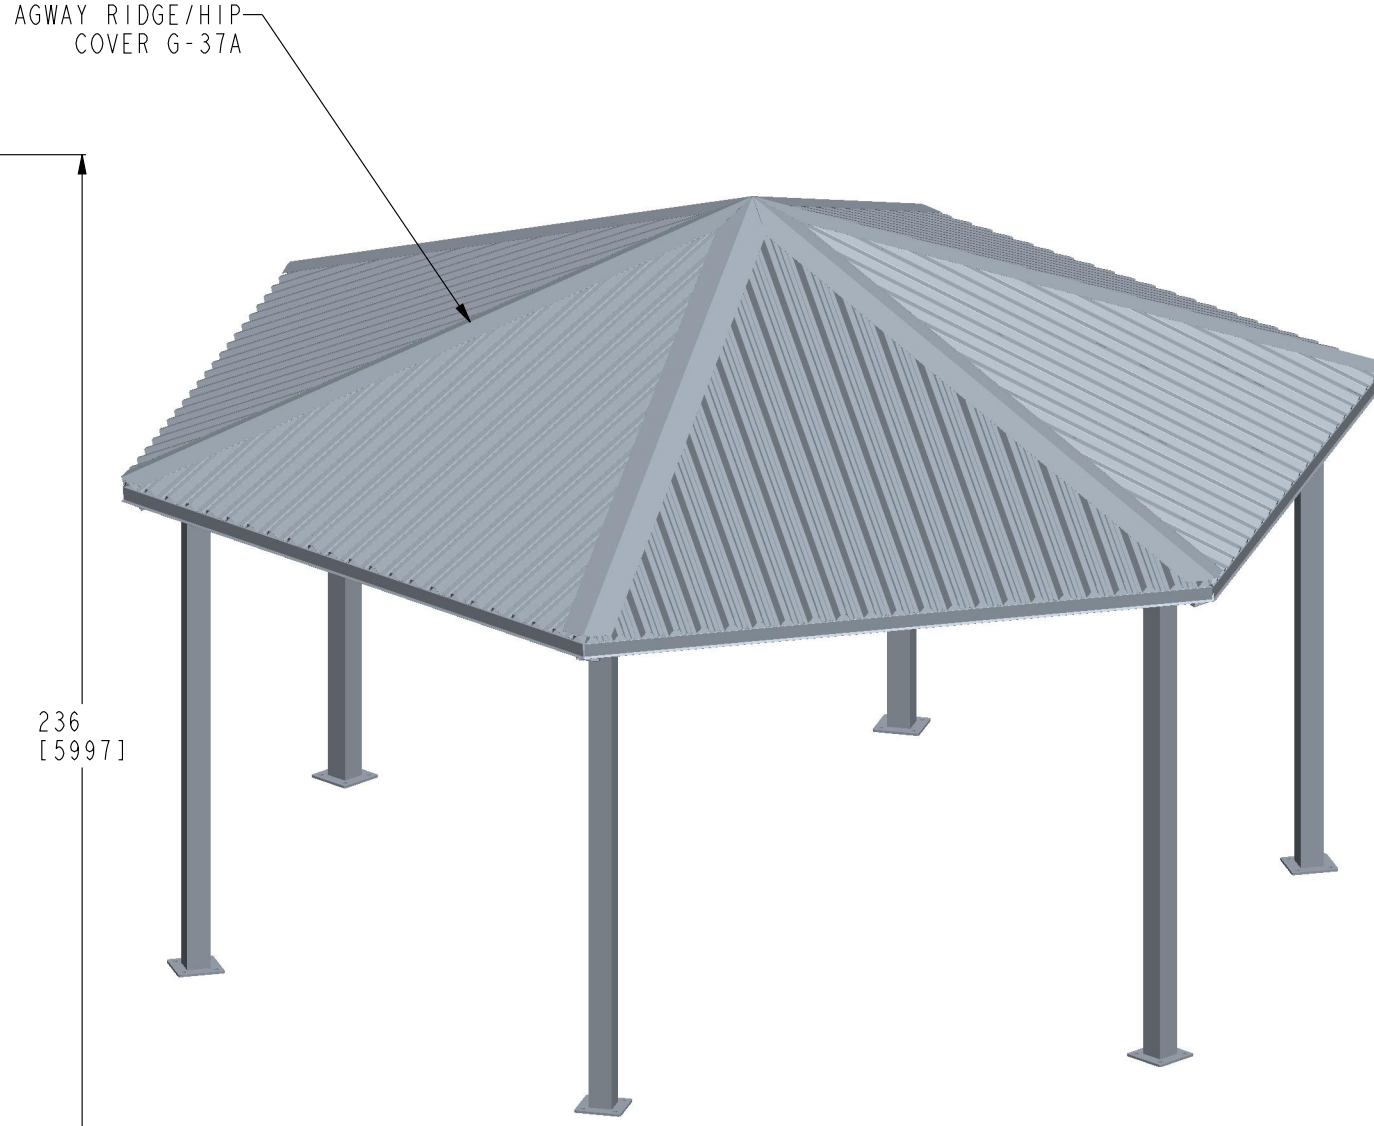
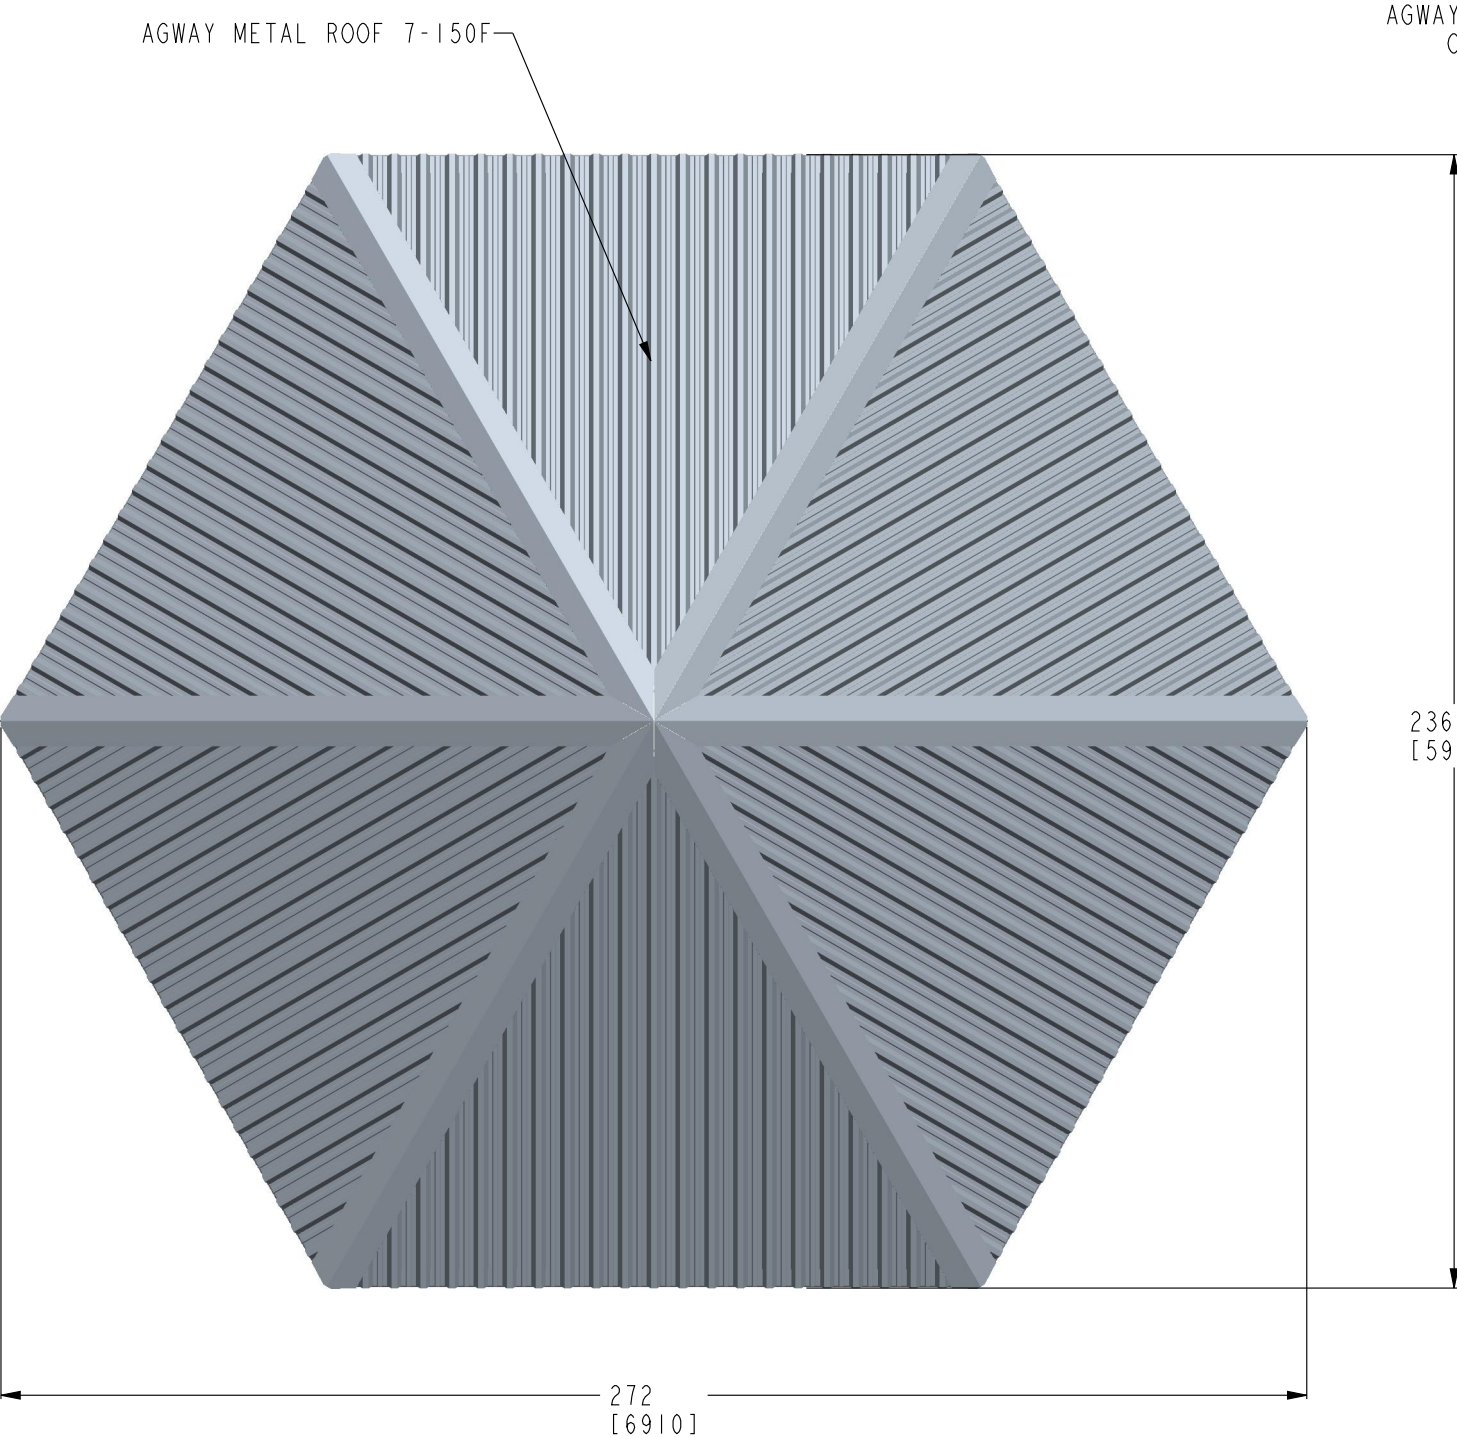


- NOTES:
- 1- STRUCTURE: HSS TUBES SHALL CONFORM TO ASTM A500, GRADE B  
STEEL ANGLES SHALL CONFORM TO ASTM A36  
STEEL PLATE SHALL CONFORM TO ASTM A36
  - 2- HARDWARE:  
BOLTS SHALL CONFORM TO ASTM A325 OR EQUIVALENT  
NUTS SHALL CONFIRM TO ASTM A563 OR EQUIVALENT
  - 3- CONCRETE STENGTH OF FOOTING SHALL BE MINIMUM 3000 PSI
  - 2- FINISH:  
OPTION 1: HOT DIP GALVANIZED  
OPTION 2: HOT DIP GALVANIZED AND UV RESISTANT POLYESTER POWDER COAT
  - 3- ROOF PANELS: AGWAY PROFILE 7-150F - 24 GUAGE  
CONFORMS TO ASTM A653 / CSA-S136-07
  - 4- COMPLIANCE:  
MEETS ADA ACCESSIBILITY GUIDELINES

|   |  |   |                                                                                       |       |                      |                                              |               |  |                    |  |  |  |
|---|--|---|---------------------------------------------------------------------------------------|-------|----------------------|----------------------------------------------|---------------|--|--------------------|--|--|--|
| <div>DESIGNED BY<br/>S. Sokmen</div> <div>MODIFIED BY<br/>S. Sokmen</div> <div>APPROVED BY<br/>S. Sokmen</div> |  | ALL INFORMATION CONTAINED IN THIS DOCUMENT IS PROPERTY OF NIRBO AQUATIC INC. AND MAY NOT BE REPRODUCED OR COMMUNICATED WITHOUT PERMISSION IN WRITING FROM NIRBO AQUATIC INC. |  | CR NO | MATERIAL             |                                              |               |  | NIRBO AQUATIC INC. |  |  |  |
|   |  |   |                                                                                       | N/A   | SEE NOTE 1           |                                              |               |  |                    |  |  |  |
|   |  |   |                                                                                       | UNIT  | DATE<br>(yyyy-mm-dd) | DESCRIPTION<br>SHADE STRUCTURE 16 FT X 16 FT |               |  |                    |  |  |  |
|   |  |   |                                                                                       | INCH  | 2019.08.21           |                                              |               |  |                    |  |  |  |
| ENVIRONMENT   |  | SURFACE FINISH µ in   | SHEET                                                                                 | SCALE | DOCUMENT             | SIZE                                         | DRAWING NO    |  | REV                |  |  |  |
| PRO/ENG 2001                                                                                                   |  |   | 1/2                                                                                   | 1:48  | D01                  | C                                            | S30017-01-D15 |  | A                  |  |  |  |

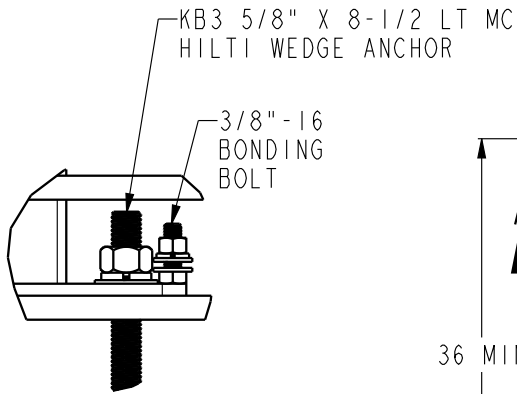

DETAIL A  
SCALE 1:4

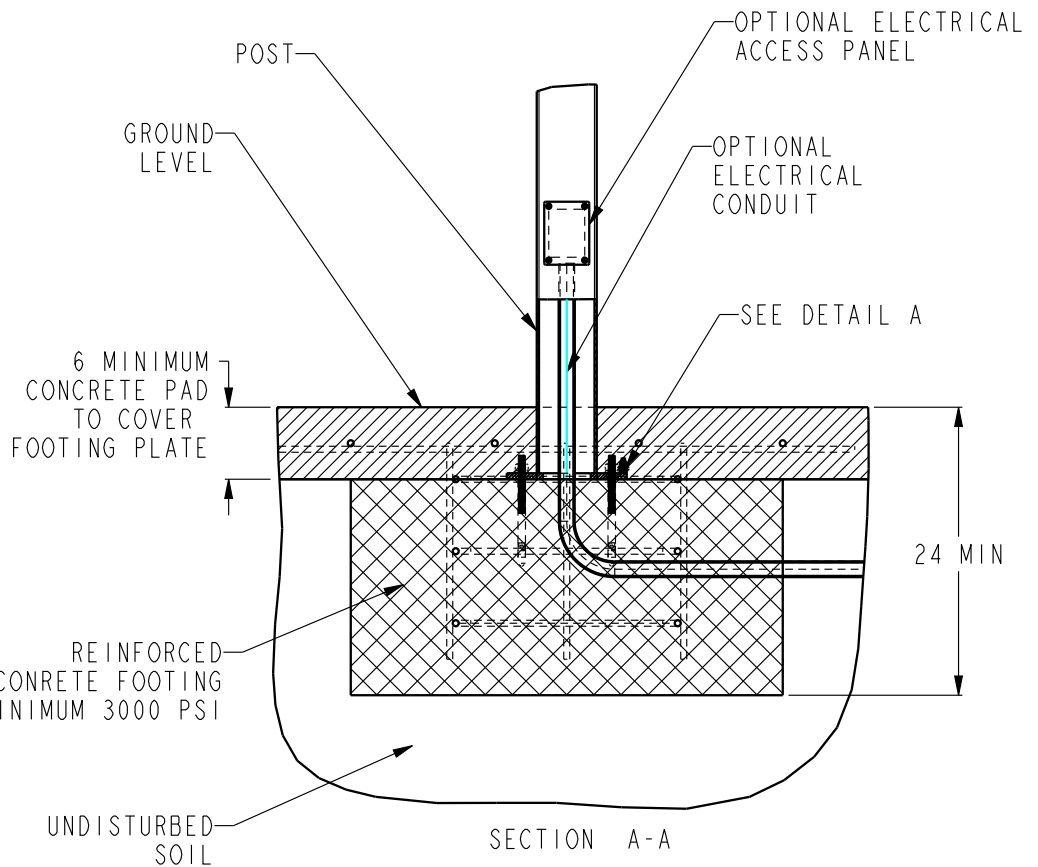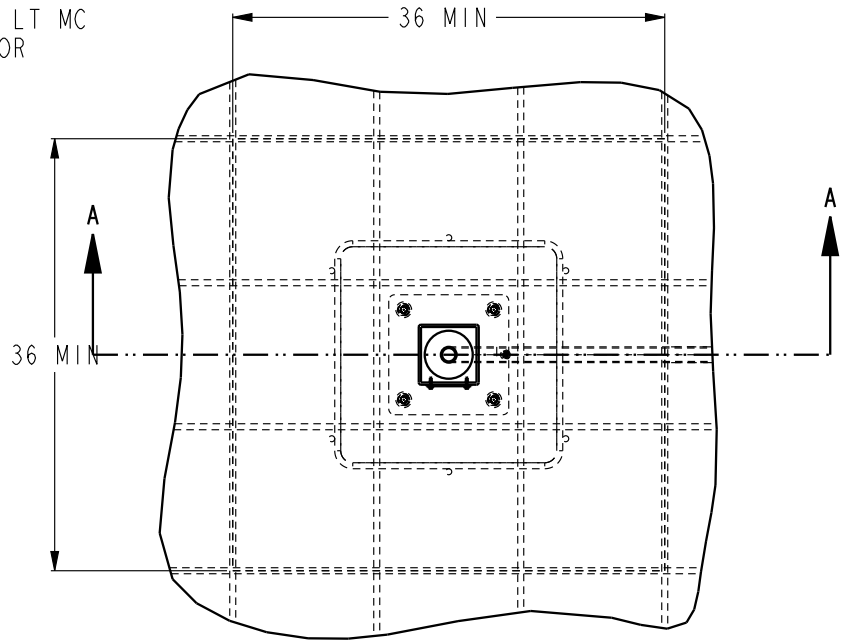

SECTION A-A

**NIRBO  
AQUATIC INC.**

ALL INFORMATION CONTAINED  
IN THIS DOCUMENT IS PROPERTY  
OF NIRBO AQUATIC INC. AND  
MAY NOT BE REPRODUCED OR  
COMMUNICATED WITHOUT  
PERMISSION IN WRITING FROM  
NIRBO AQUATIC INC.

DATE  
(yyyy.mm.dd)  
2019.08.21

UNIT  
INCH

SHELTER STRUCTURE FOOTING DETAIL  
REFERENCE ONLY

SHEET

1 / 1

DRAWING NO

S40001-01

REV

A